



PLAN

scale 1:10

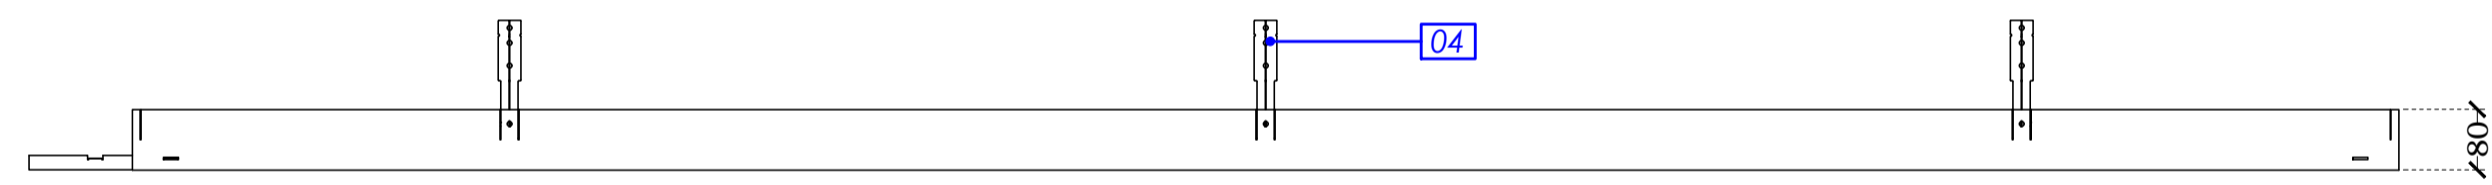


SIDE VIEW

scale 1:10

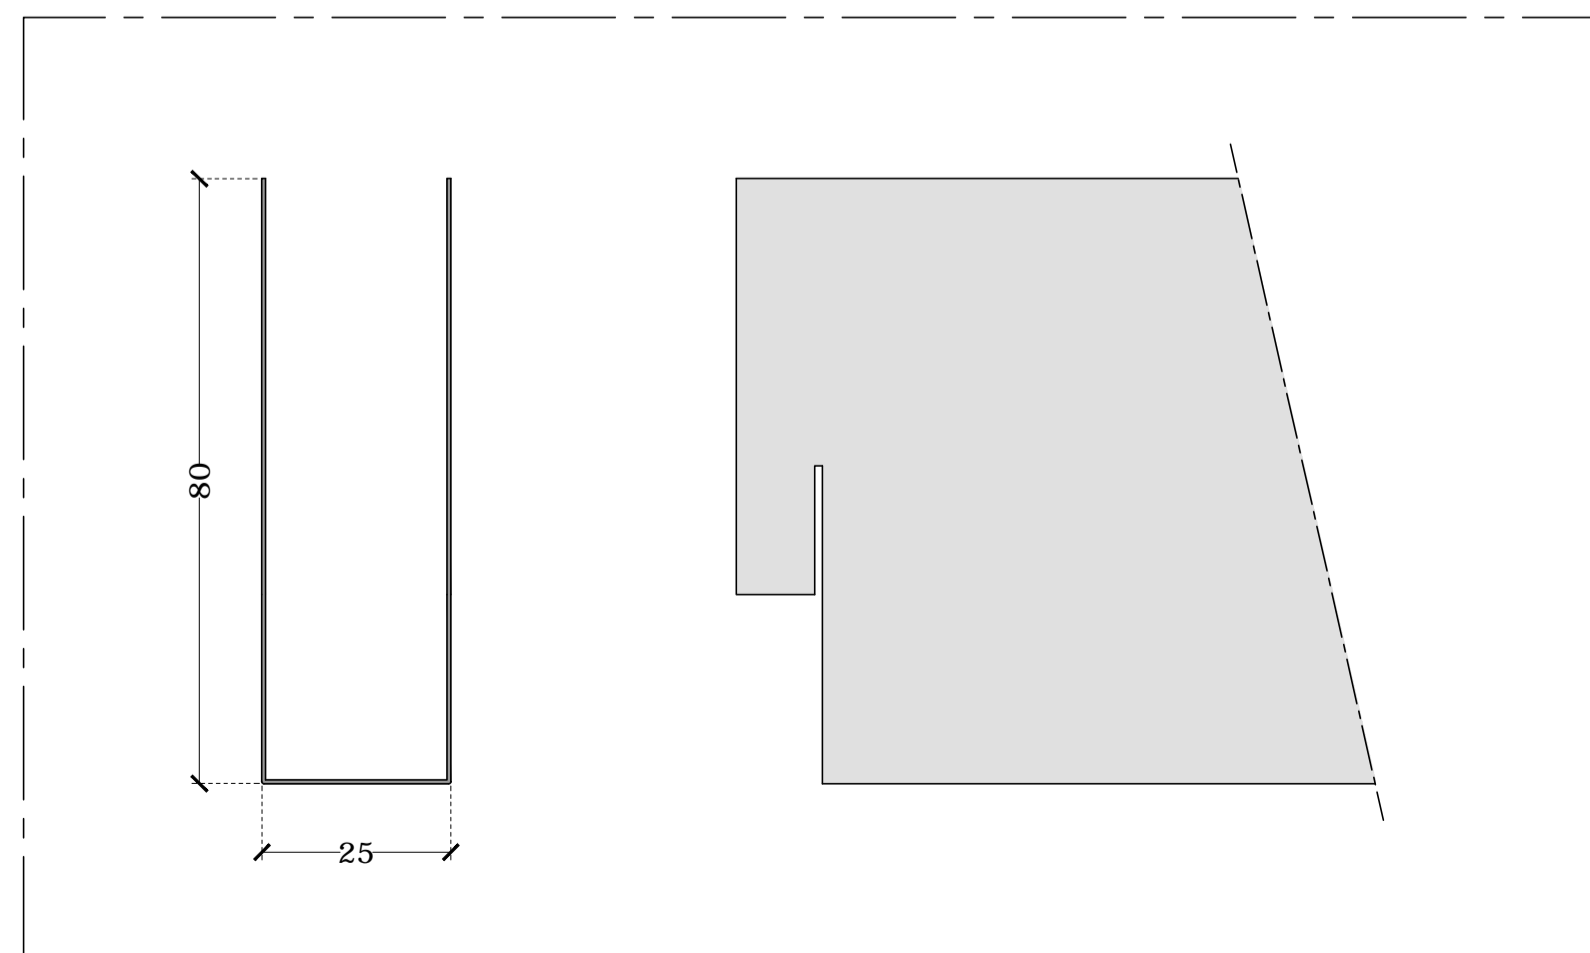


DETAIL D1

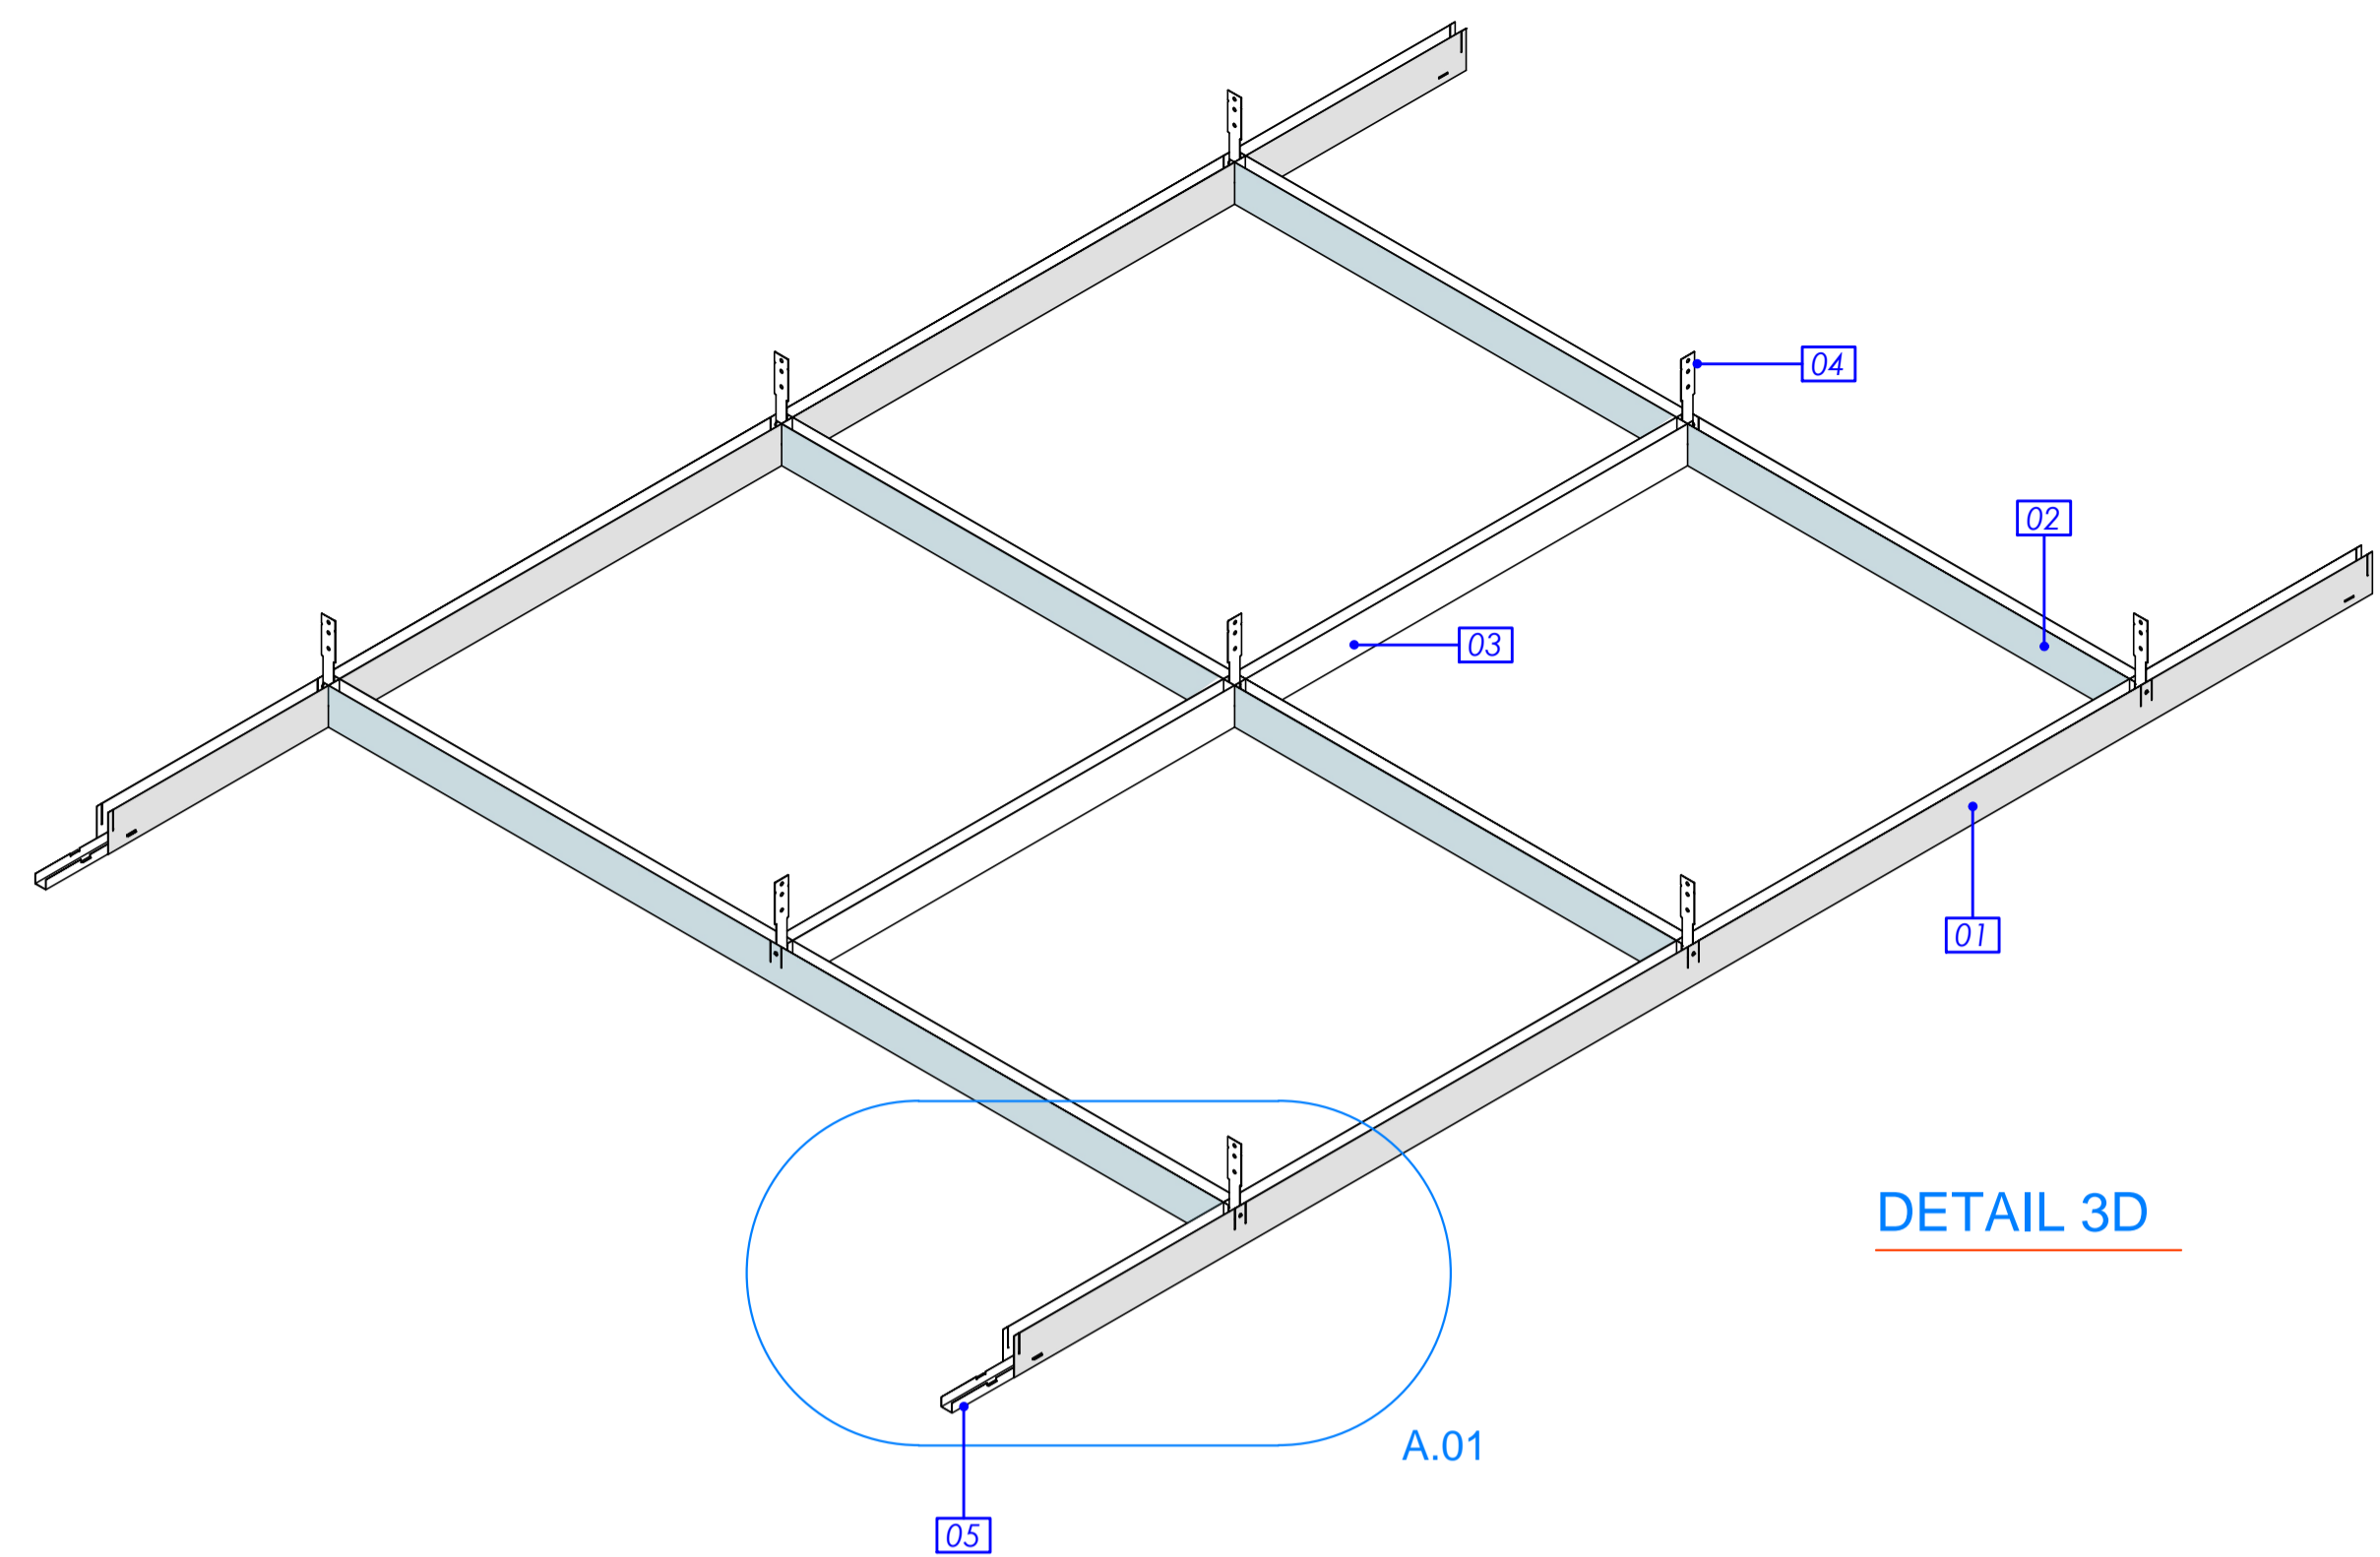


DETAIL 3D

Legend

- 01 P2001P/B Main Runner 80x25x80 H.3000
- 02 I2001M2/B Male cross - t element 80x25x80 H.2000
- 03 I2001M1/B Cross t male element 80x25x80 H1000
- 04 AT2001 Hanger fo System 2001
- 05 OS903G/B Linear Joint for main runner

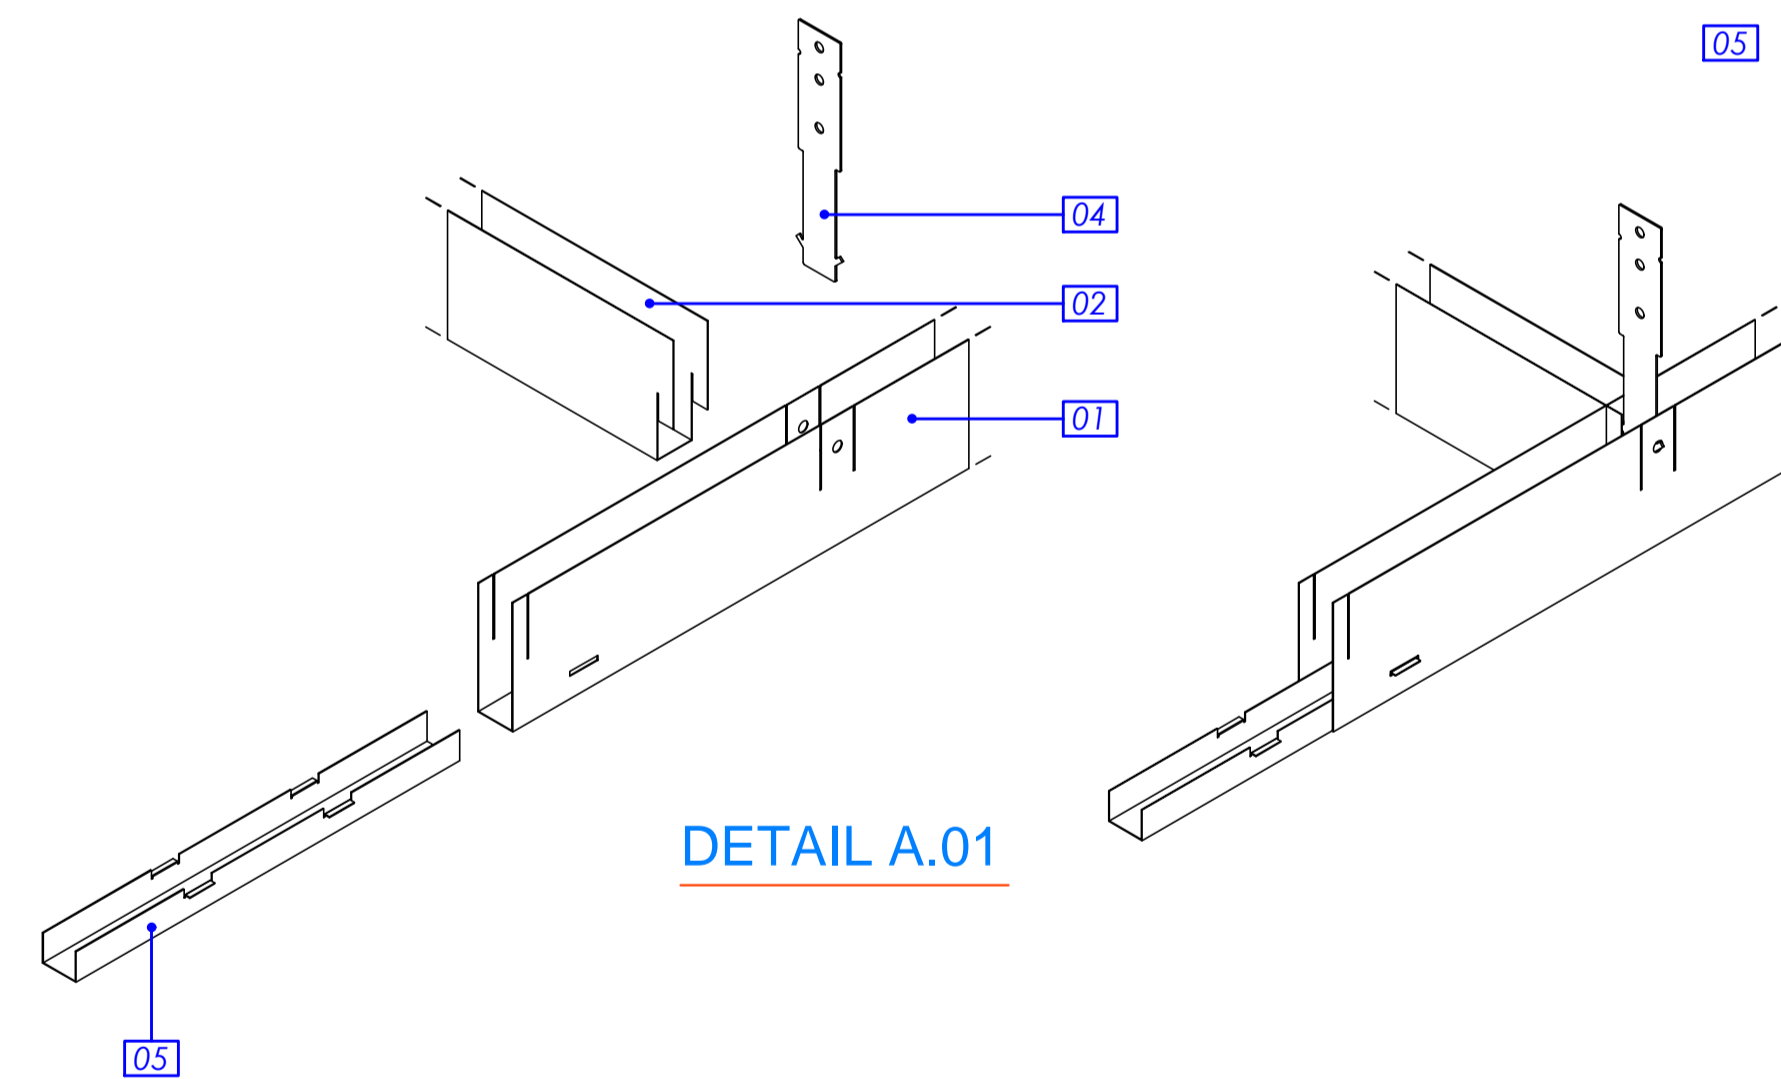

DETAIL A.01

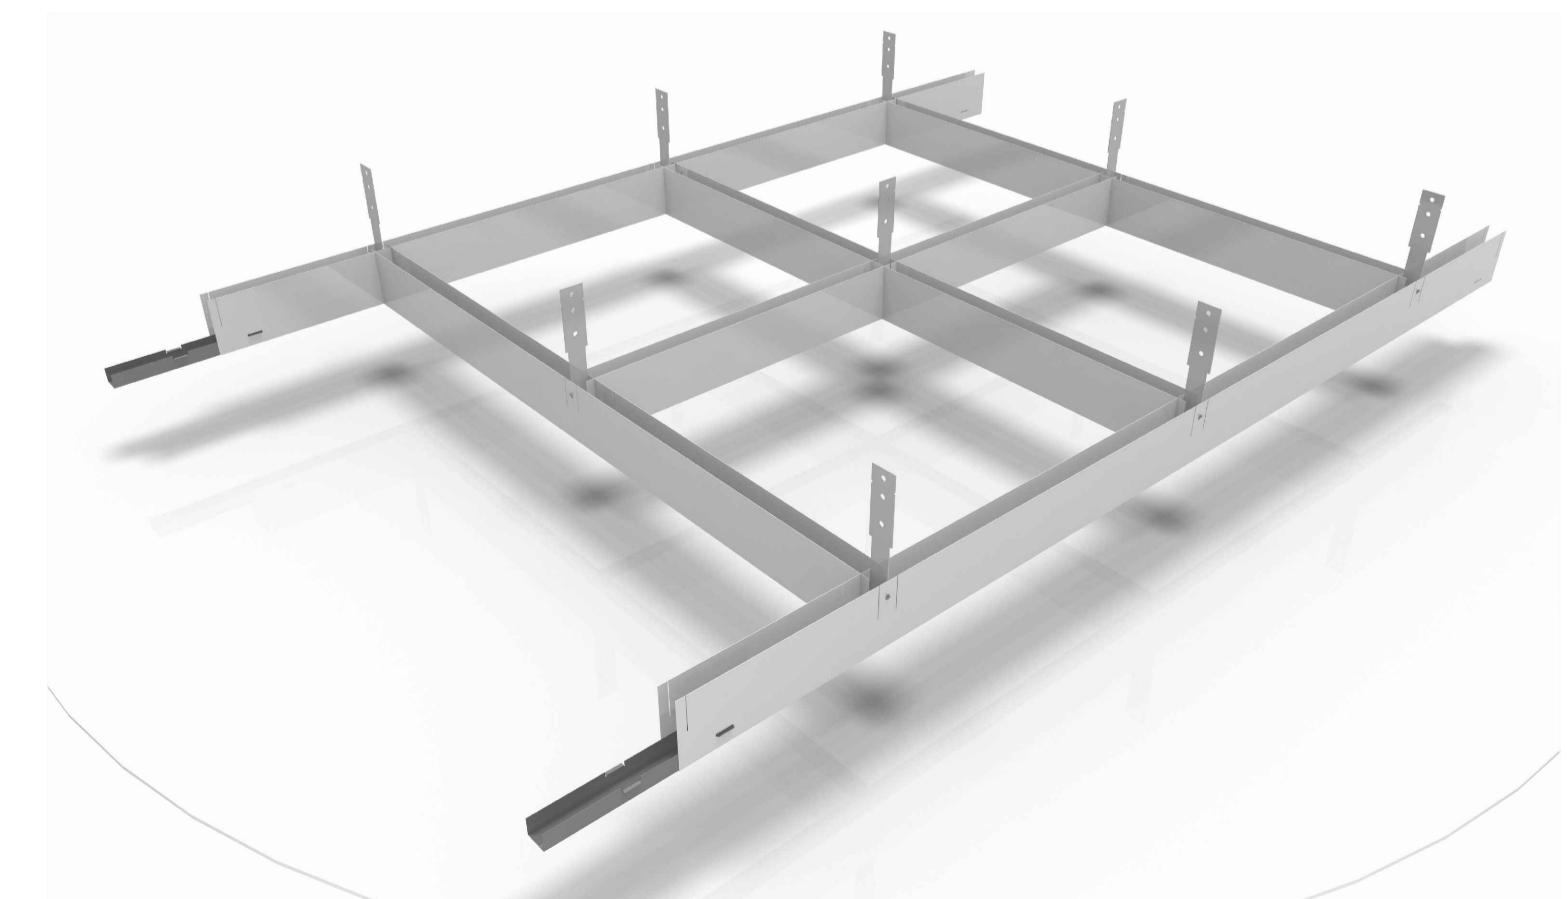

NOTES:
All units are in millimetres (mm) other wise stated.

Rev No:	Drawn:	Date:	Description:



Addr: OSIMO (AN) Italy - San Biagio Via Mons.Romero, 14
Tel: (+39) 071 71 08 688
email: info@cbi-europe.com



Client Name:
OPEN SKY CEILING SYSTEM

Drawing Ref:
-

Drawing Title:
-

Location:
-

Job No: ---	Client: ---	Date: 13/03/18
Drawn By: Mammolì D.	Checked By: 	Scale:
		Rev No: Rev00

Copyright © 2017, Cbi Europe Spa
This drawing together with its supplements, is the property of Cbi Europe Spa and subject to copyright protection. This material must not, either wholly or partly, be copied, reproduced, made public or in any other way made available to a third party without written consent from Cbi Europe Spa.